


SYNAPSE ENGG. SERVICES  
 37, 'B', ANUPAM NAGAR,  
 OLD PADRA ROAD,  
 BARODA - 390 020.

TITLE:  
 G.A BUCKET ELE.

DRG. No.  
 BE-01

REV		DATE	12-04-2008
-----	--	------	------------

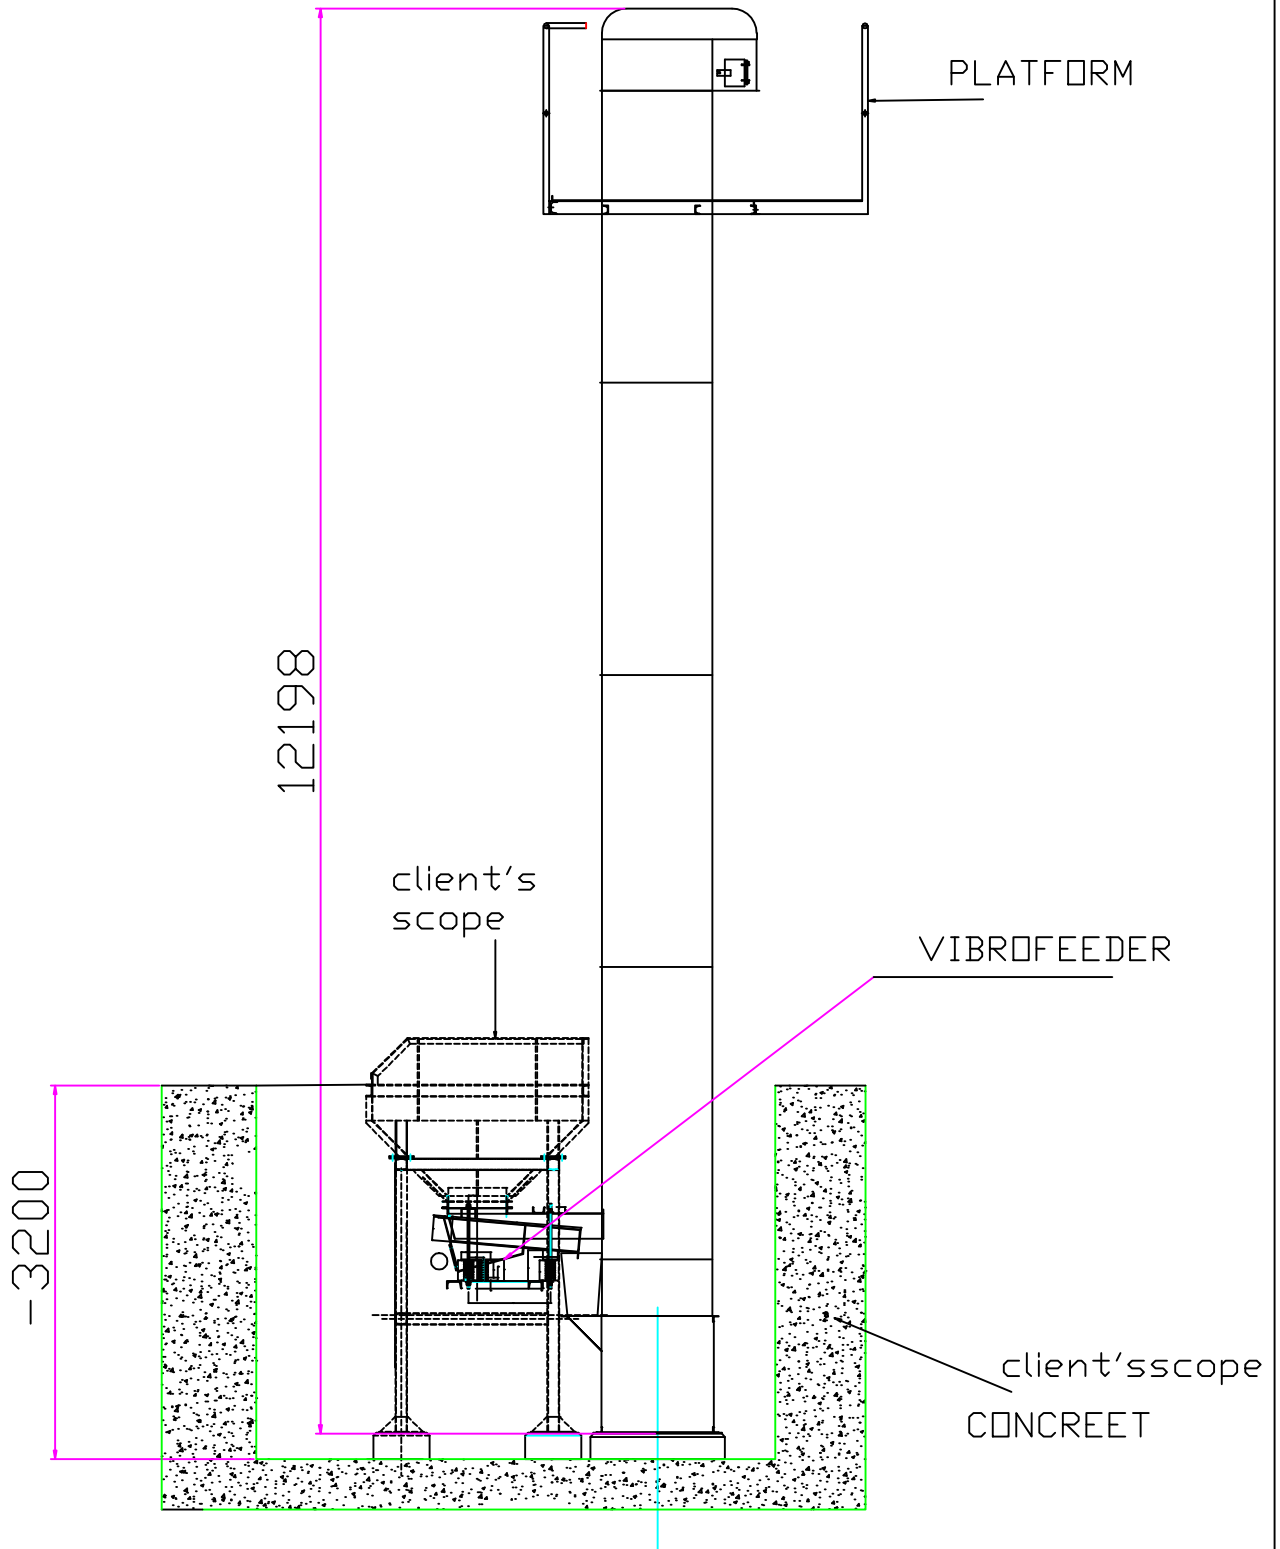

1	BE-01	#####	#	##	##	###
Sr. No.	DRG.No.	DESCRIPTION	QTY.	UNIT WT.	Total WT.	MATL.
				WT. IN KG.		